
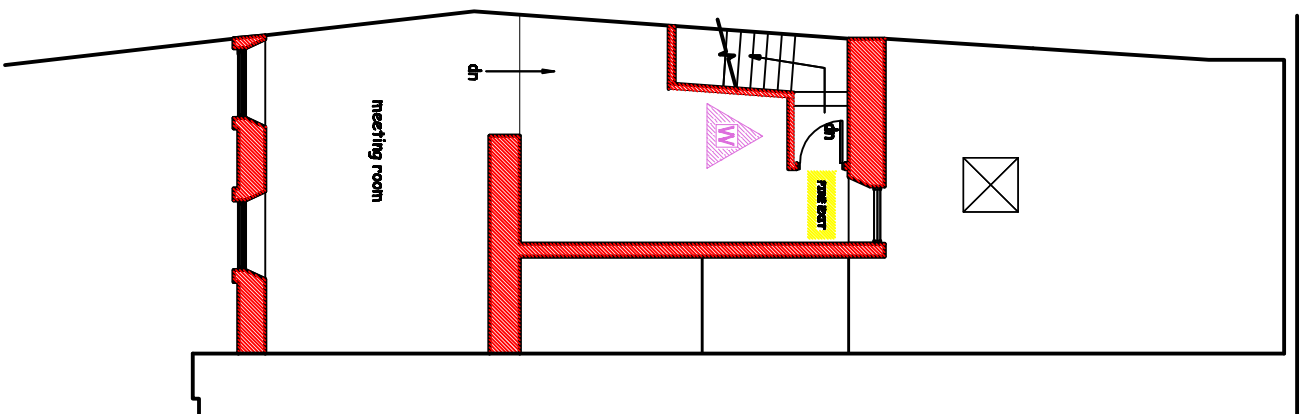


Rev	Amendments	Date	CKd
1	updated layout	18/03/20	✓

# FIRST FLOOR PLAN

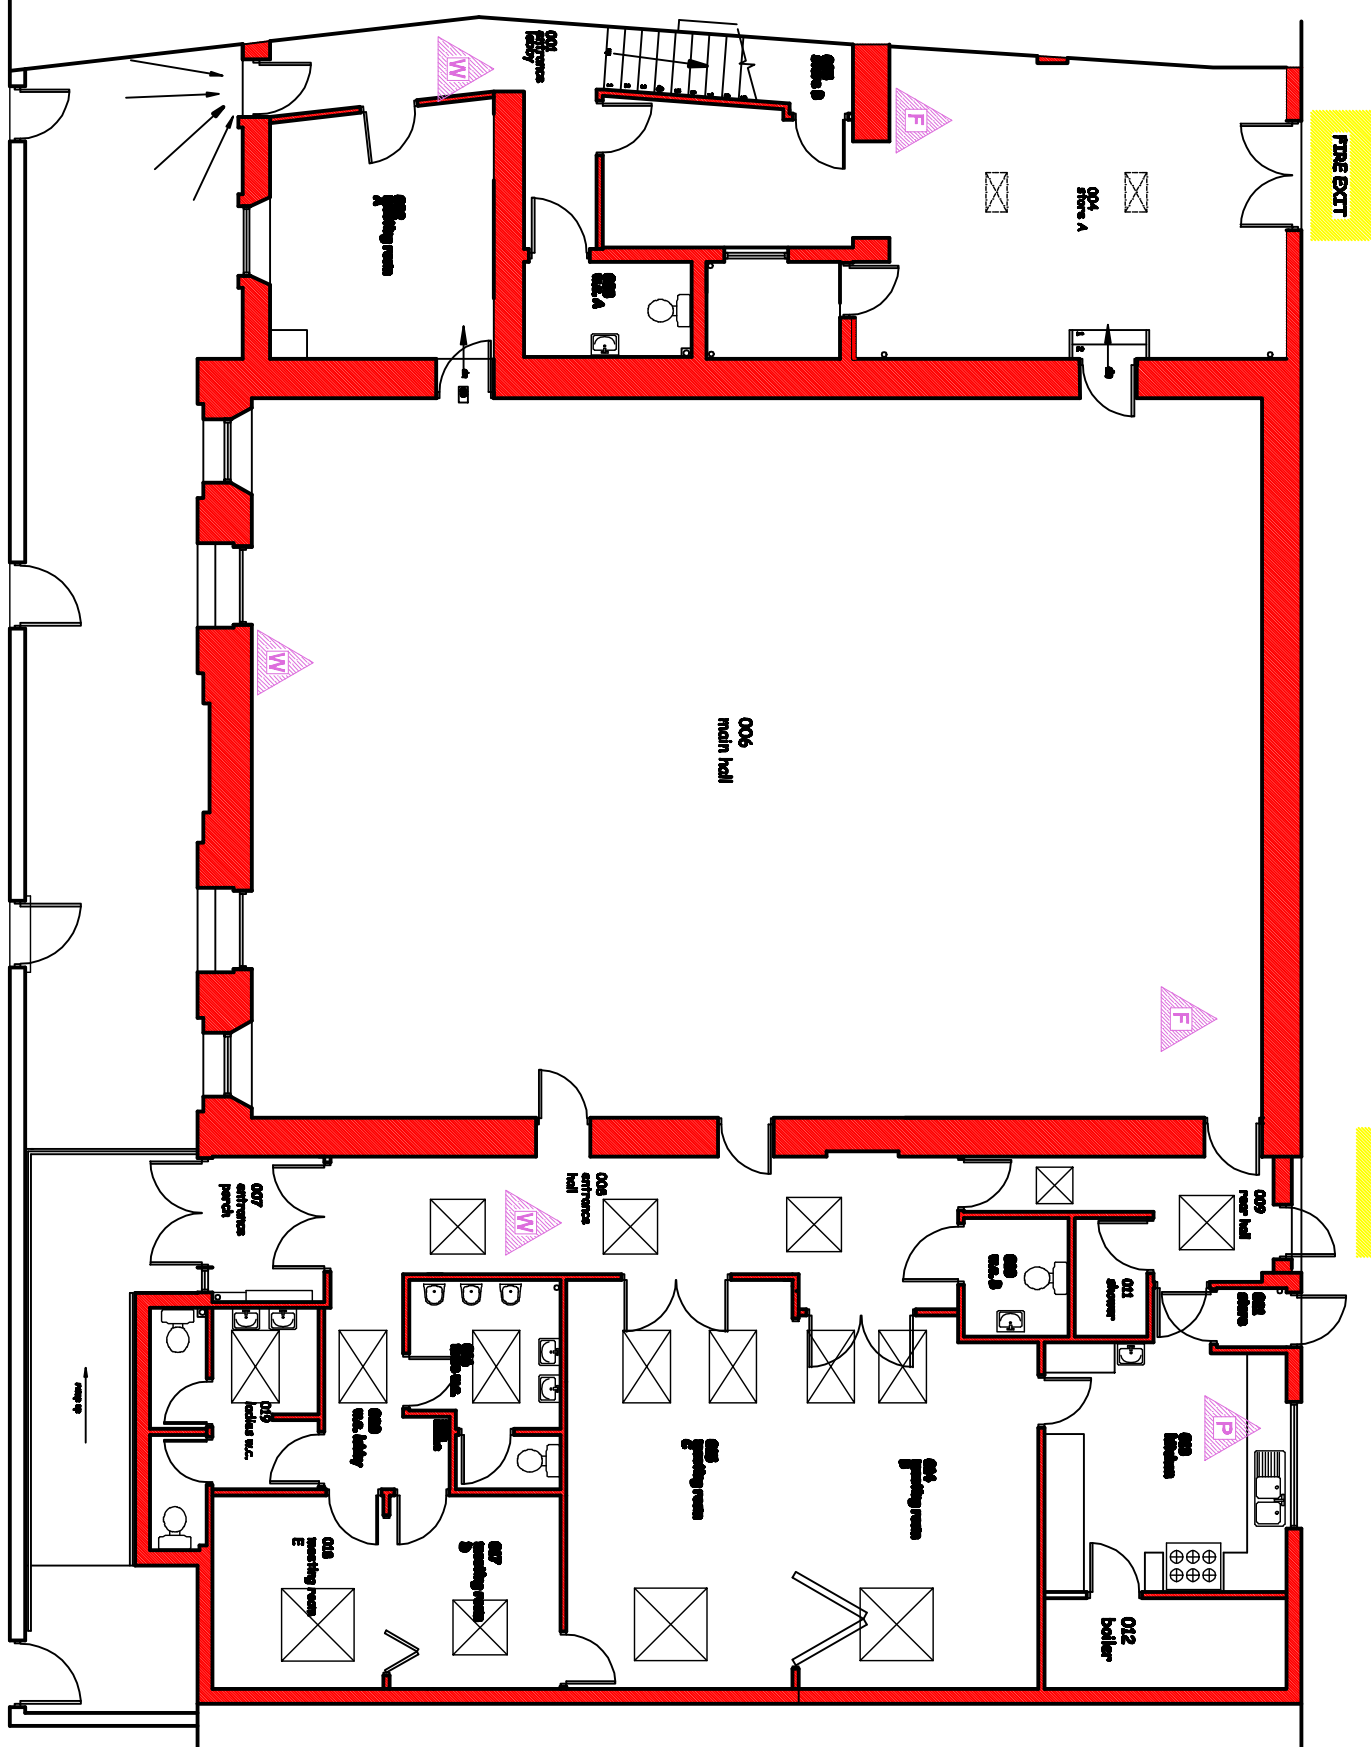

FIRE EXIT
FIRE EXIT
FIRE EXIT
FIRE EXIT
FIRE EXIT

## LAKEFIELD ROAD GROUND FLOOR PLAN

**LEWIS PARTNERSHIP LIMITED**

29 Park Green, Liskeard, Cornwall, PL16 5SD  
 Tel: 01841 777800  
 Email: enquiries@lewispartnership.co.uk  
 www.lewispartnership.co.uk  
 Fax: 01841 777820

**ARCHITECTS  
PENSIRI**

Only signed drawings to be used.  
 Any drawings not signed by the architect  
 reported to Lewis Partnership Limited.  
 The copyright of this drawing remains the  
 property of Lewis Partnership Limited.  
 Wyford & Philip Lewis is the trading name of  
 Lewis Partnership Limited.  
 Company Registration No. 3913005



**Project**  
 LAKEFIELD ROAD  
 Location : Lakefield Road  
 Client : Llanelli Town Council

**Title**  
 EXISTING GROUND & FIRST FLOORS

Date Drawn  
 20/1/20

**Project Number** L / n/o

**Drawing Number** n/o

Date Checked  
 20/1/20