


Rev	Amendments	Date	Cr'd
A	updated layout	14/03/2024	✓

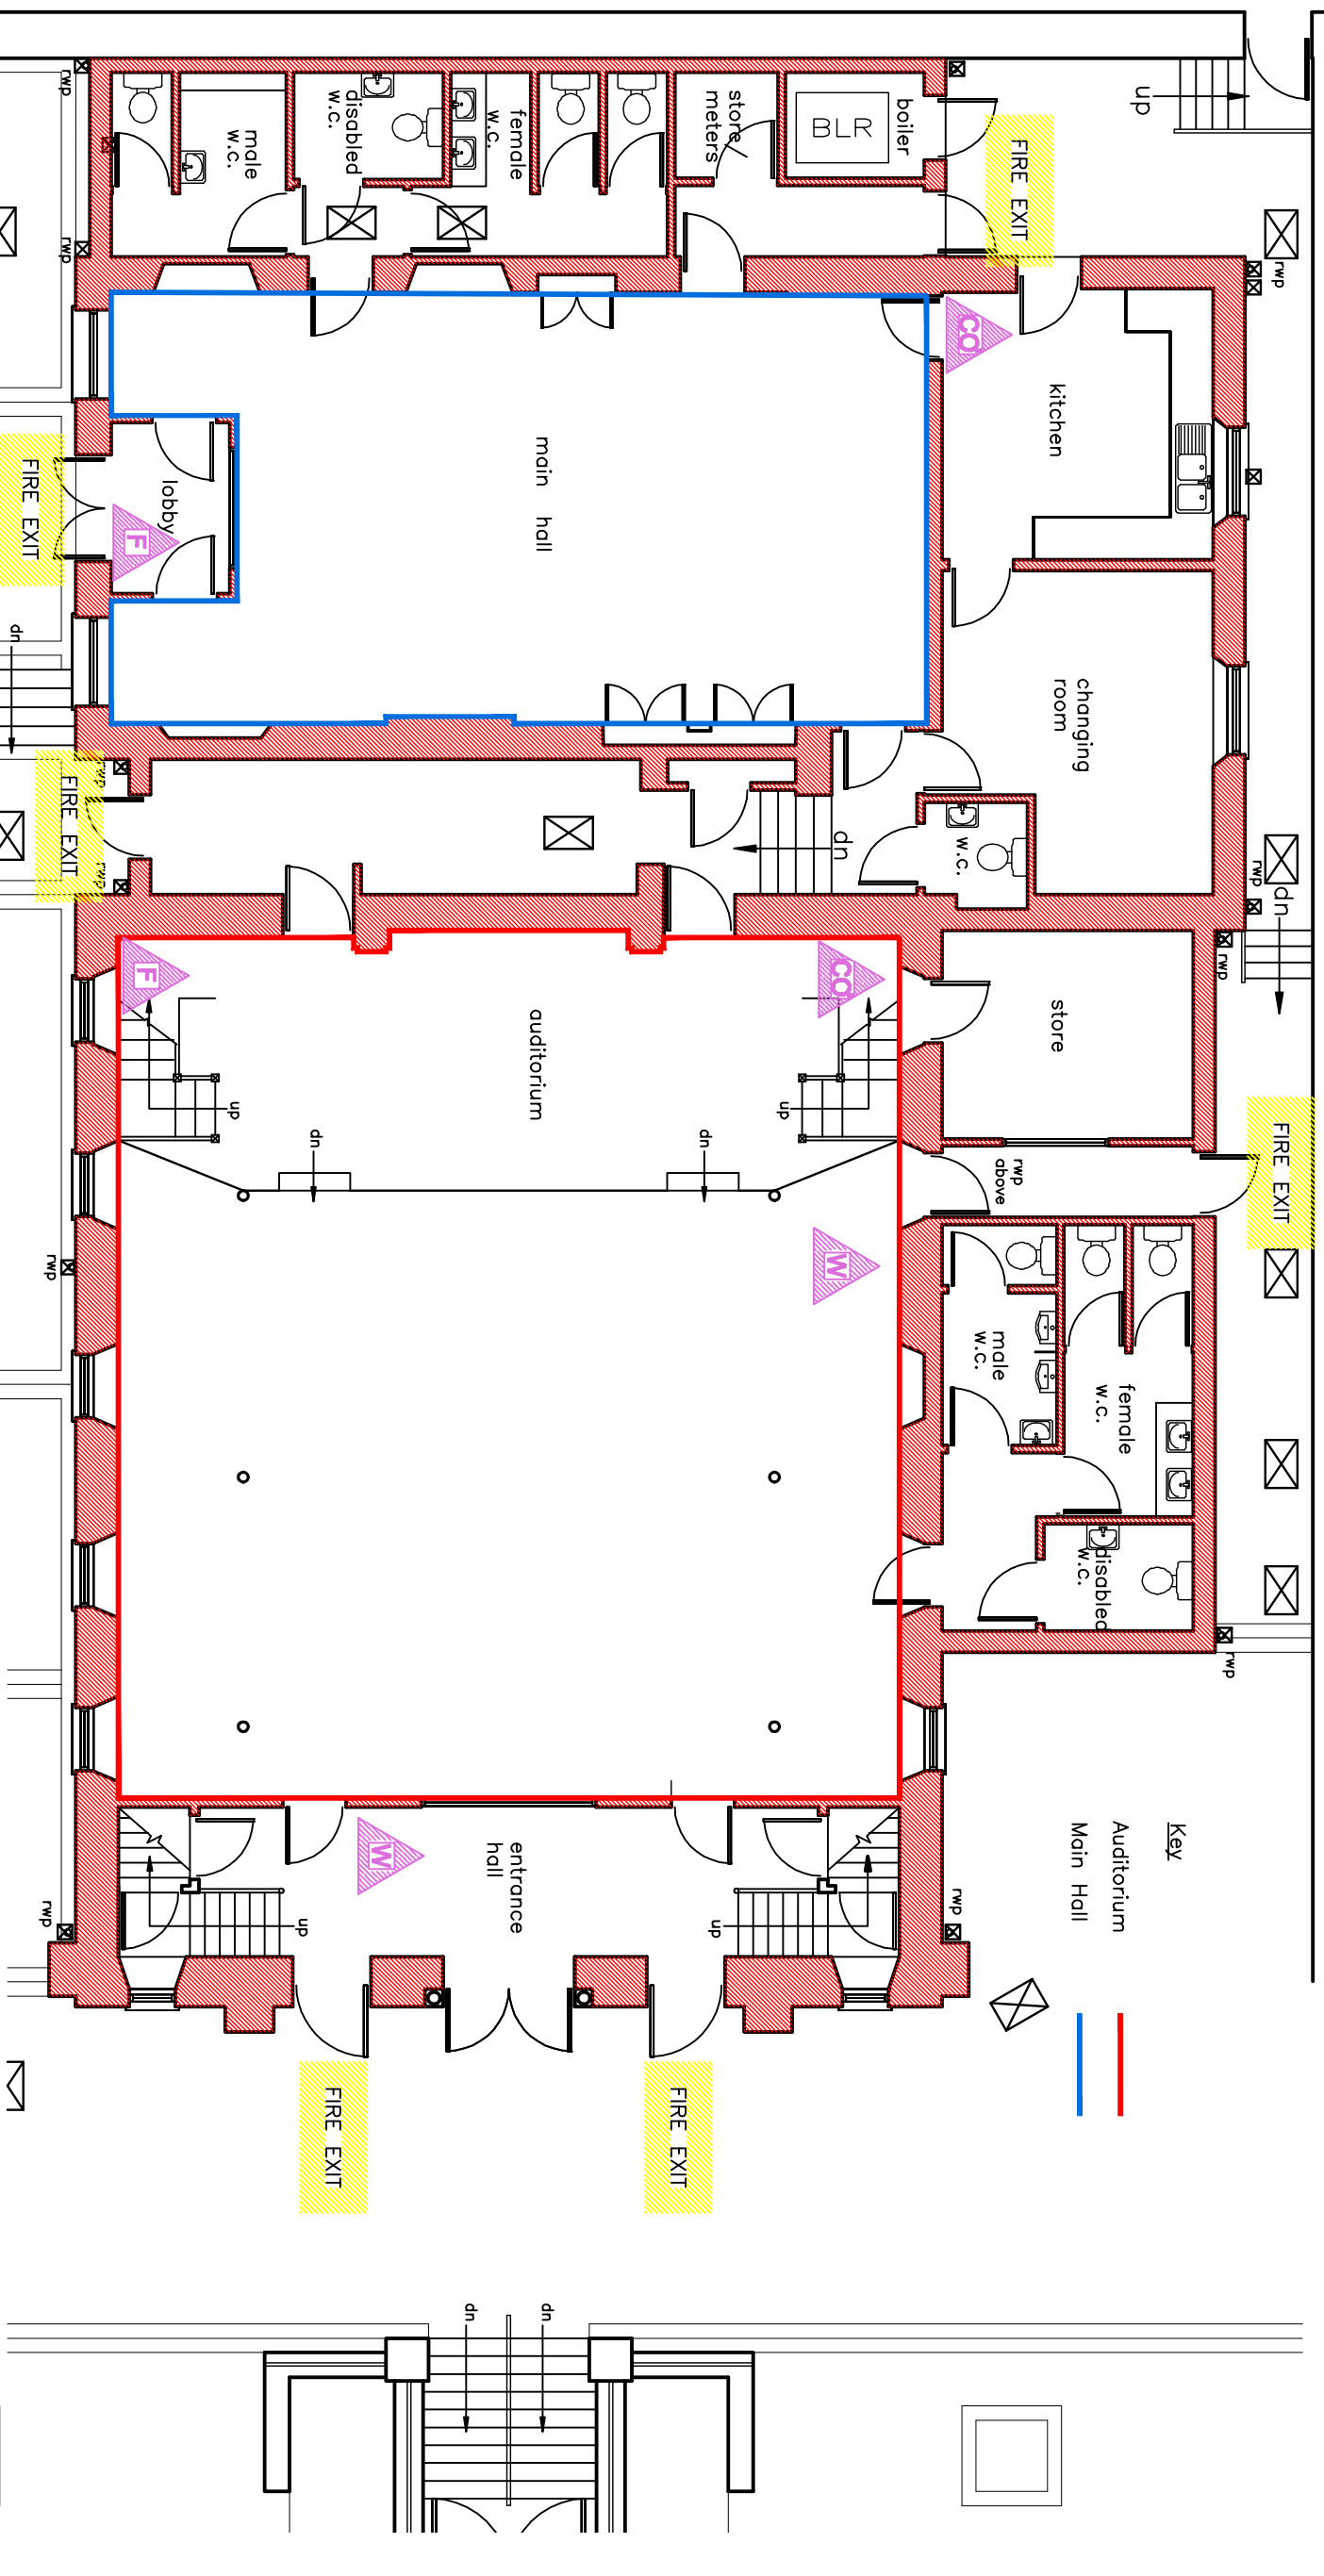

EXISTING GROUND FLOOR PLAN

LEWIS PARTNERSHIP LIMITED

ARCHITECTS
PENSEIRI

28 Redcross Way
Cardiff, CF11 7TB
Tel: 01495 777000
Email: info@lewispartnership.co.uk
www.lewispartnership.co.uk

Only signed drawings to be used.
Any alterations must be reported to Lewis Partnership Limited.
The copyright of this drawing remains the property of Lewis Partnership Limited.
Wynford & Philip Lewis is the trading name of Lewis Partnership Limited.
Company Registration No. 3913005

THE EXISTING GROUND FLOOR PLAN

Date Drawn: 04/1/08
Date Checked: 04/1/08

Project
GLENALLA CIVIC HALL & COMMUNITY CENTRE
Location : ALBAN ROAD , LLANELLI
Client : LLANELLI TOWN COUNCIL

Project Number L / n/a
Drawing Number n/a
Rev. .
Scale/s 1:100 @ A3